



 **TAMPAK DEPAN PRESIDENT ROOM**
SKALA 1 : 100




 **TAMPAK SAMPING KANAN PRESIDENT ROOM**
SKALA 1 : 100




 **TAMPAK BELAKANG PRESIDENT ROOM**
SKALA 1 : 100



 **TAMPAK SAMPING KIRI PRESIDENT ROOM**
SKALA 1 : 100

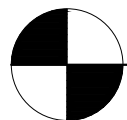 **TAMPAK PRESIDENT ROOM**
SKALA 1 : 100

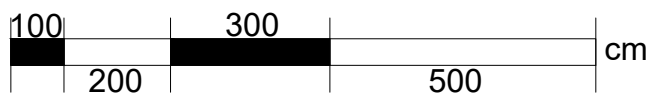

 INSTITUT TEKNOLOGI SUMATERA JURUSAN TEKNOLOGI INFRASTRUKTUR DAN KEWILAYAHAN PROGRAM STUDI ARSITEKTUR	TUGAS AKHIR SEMESTER 2020/2021 PERANCANGAN HOTEL RESORT Pantai Teluk Pandan, Sukajaya Lempasing Pesawaran, Lampung	PEMBIMBING I : A. ASRUL SANI, S.T., M.T. PEMBIMBING II : ADELIA ENJELINA MATONDANG, S.T., M.T.	NAMA MAHASISWA : LUKMAN NURHIDAYAT NIM : 24117019	TANGGAL : 27 MEI 2020
				NOMOR LEMBAR : 17/ 47