


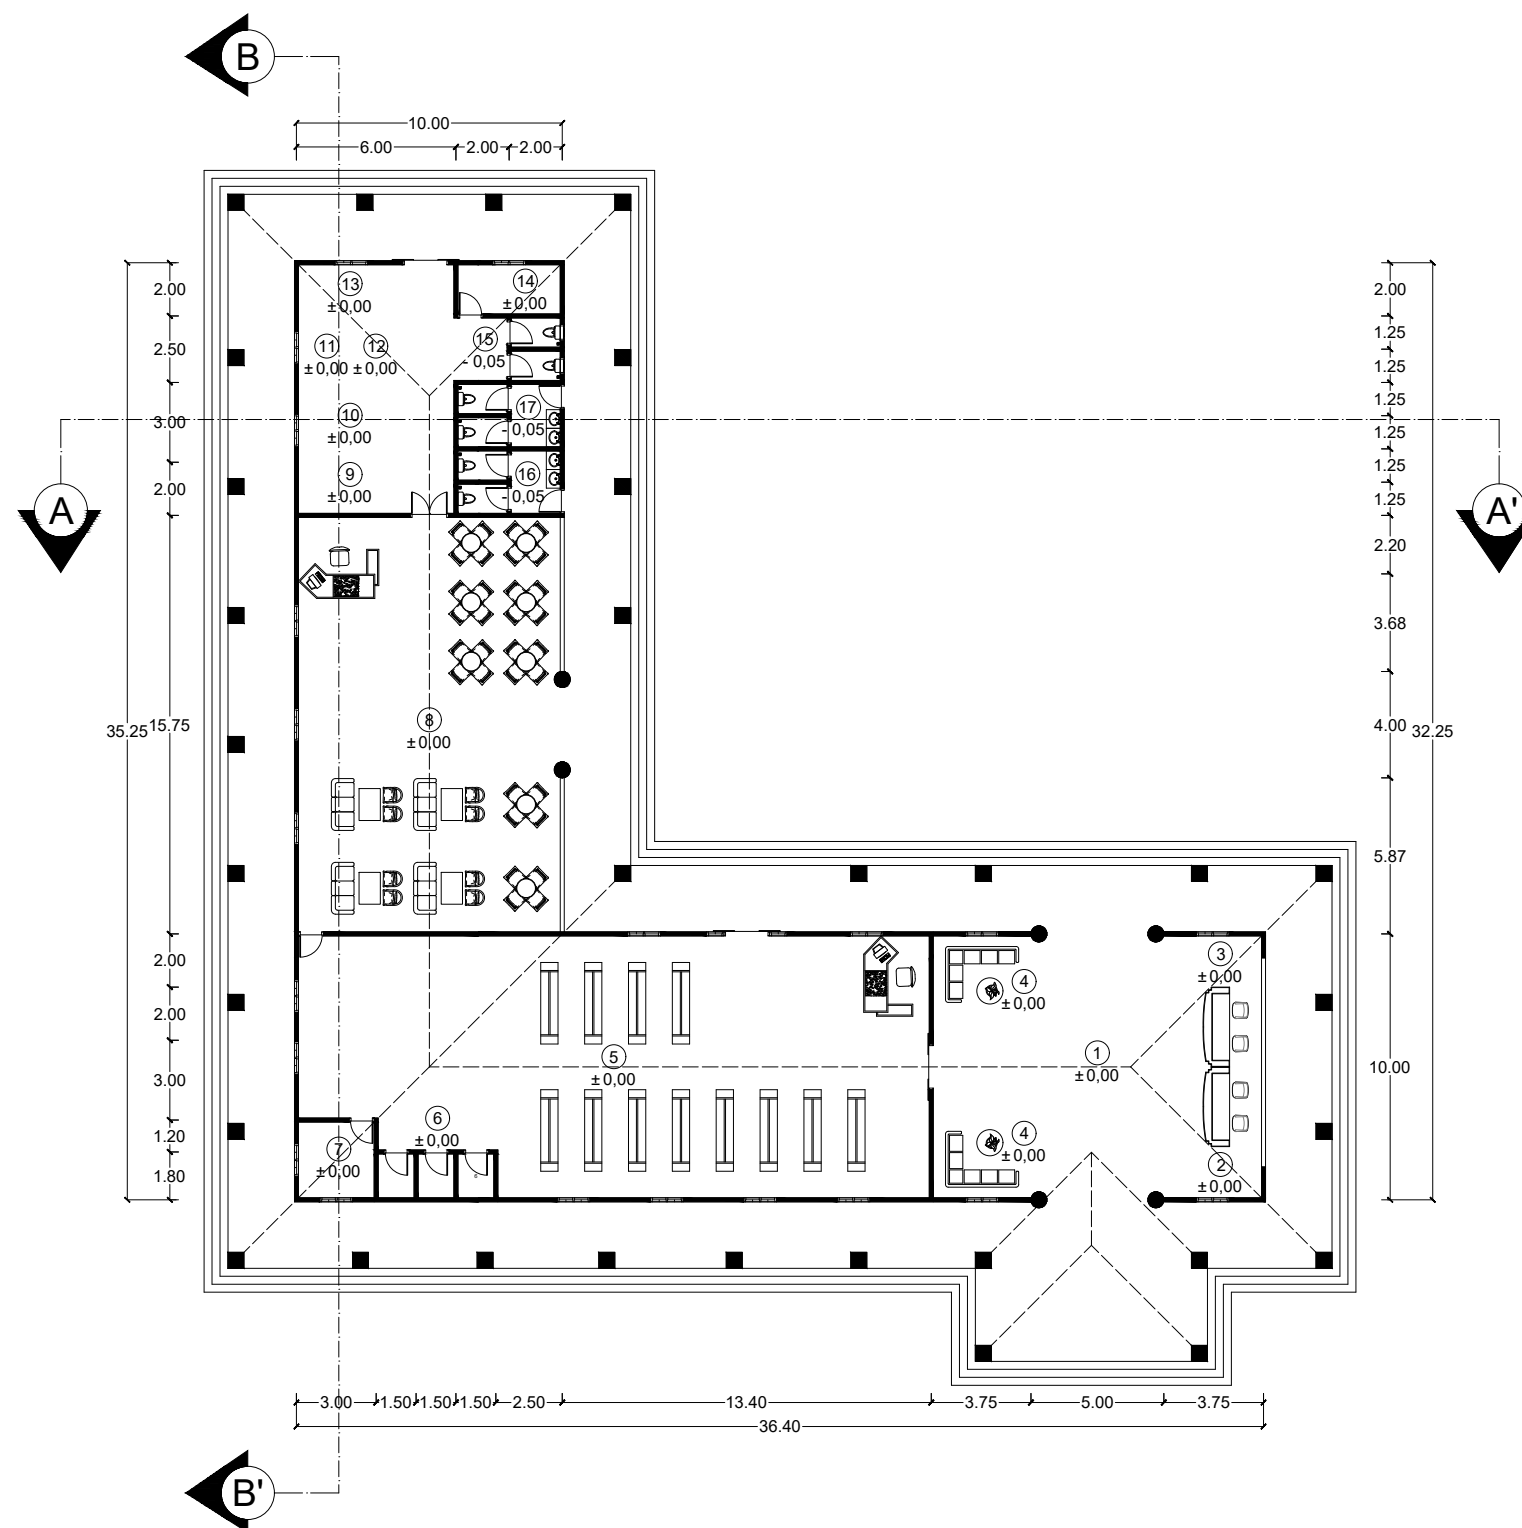


DENAH LOBBY, MINI MARKET DAN RESTO
 SKALA 1:400

KETERANGAN :	5.MINI MARKET	11.RUANG SAYUR	17.TOILET WANITA
1.LOBBY	6.ATM	12.RUANGDAGING	
2.R. RESEPSIONIS	7.GUDANG	13.RUANG CUCI	
3.R. ADMINISTRASI	8.RESTO	14.RUANG PEGAWAI	
4.RUANG TUNGGU	9.DAPUR	15.WC	
	10.RUANG SAJI	16.TOILET PRIA	



TAMPAK DEPAN LOBBY, MINI MARKET & RESTO
SKALA 1:400

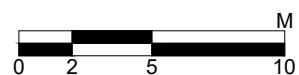

TAMPAK BELAKANG LOBBY, MINI MARKET & RESTO
SKALA 1:400

 INSTITUT TEKNOLOGI SUMATERA JURUSAN TEKNOLOGI INFRASTRUKTUR DAN KEWILAYAHAN PROGRAM STUDI ARSITEKTUR	TUGAS AKHIR SEMESTER 8 2020/2021 Perancangan Hotel-Resort, Teluk Pandan, Lampung	PEMBIMBING I : A.ASRUL SANI, S.T., M.T. PEMBIMBING II : RABITA AKBARI SITOMPUL, S.T., M.Ars.L	NAMA MAHASISWA : FADLI BANGSAWAN NIM : 24117129	TANGGAL : 28 JULI 2021
				NOMOR LEMBAR : 15