



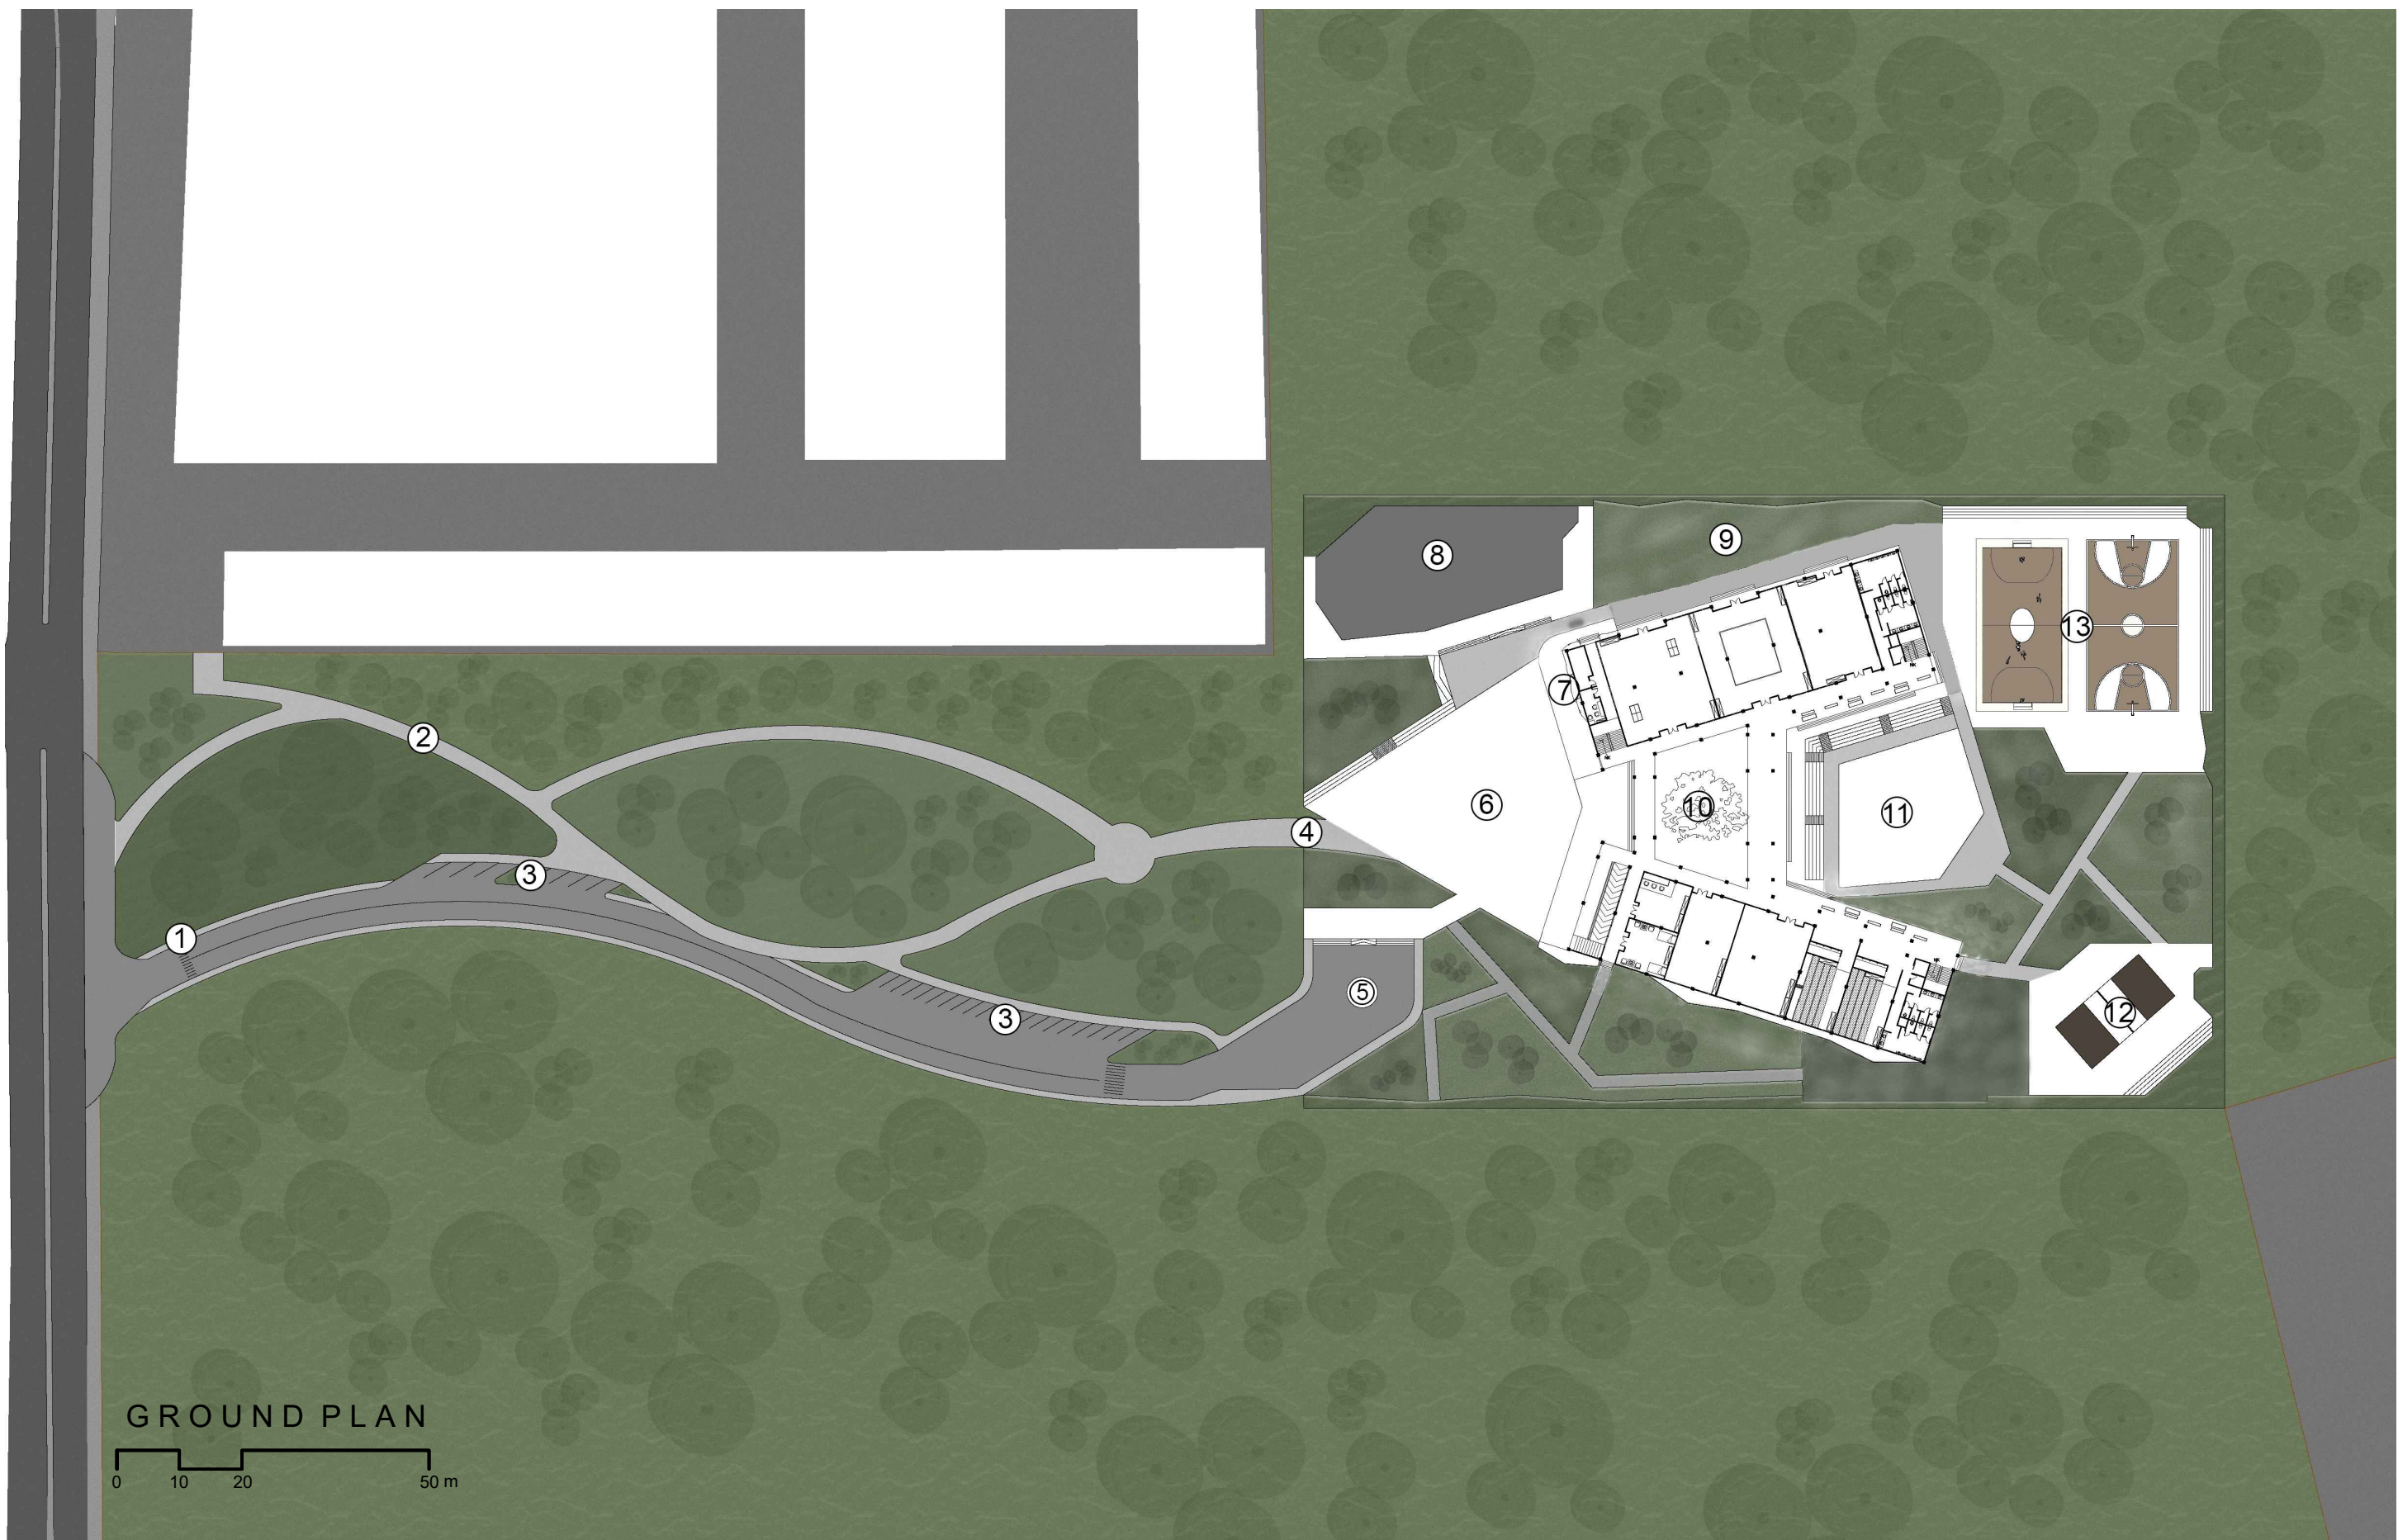

GROUND PLAN

KETERANGAN :

1. GERBANG MASUK	-0.4	6. PLAZA	-0.2	11. AMPHITEATER	-0.2
2. PEDESTRIAN	-0.2	7. WALL CLAMBING	-0.4	12. LAPANGAN VOLLY	-0.4
3. PARKIR KENDARAAN	-0.4	8. SKATEPARK AREA	-0.4	13. LAPANGAN FUTSAL&BASKET	-0.4
4. ENTRANCE	-0.2	9. AREA BELADIRI OUTDOOR	-0.4		
5. SERVICE AREA	-0.2	10. LOBBY	±0.0		

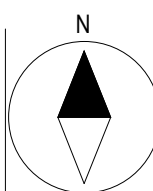


INSTITUT TEKNOLOGI SUMATERA
JURUSAN TEKNOLOGI INFRASTRUKTUR DAN KEWILAYAHAN
PROGRAM STUDI ARSITEKTUR

TUGAS AKHIR SEMESTER VIII 2020/2021

GELANGGANG REMAJA
Kawasan Hutan Kota, Jalan Arief Rahman.H.
Way Halim, Bandar Lampung

PEMBIMBING I :
IR. EKO PURWONO, MS. ARCH. S.

PEMBIMBING II :
Hendra Frisky, S.T.,M.Arch

NAMA MAHASISWA :
BAGAS SURYA HANDIKA

NIM :
24117143

TANGGAL :
27 MEI 2021

NOMOR LEMBAR :
04 / 18