


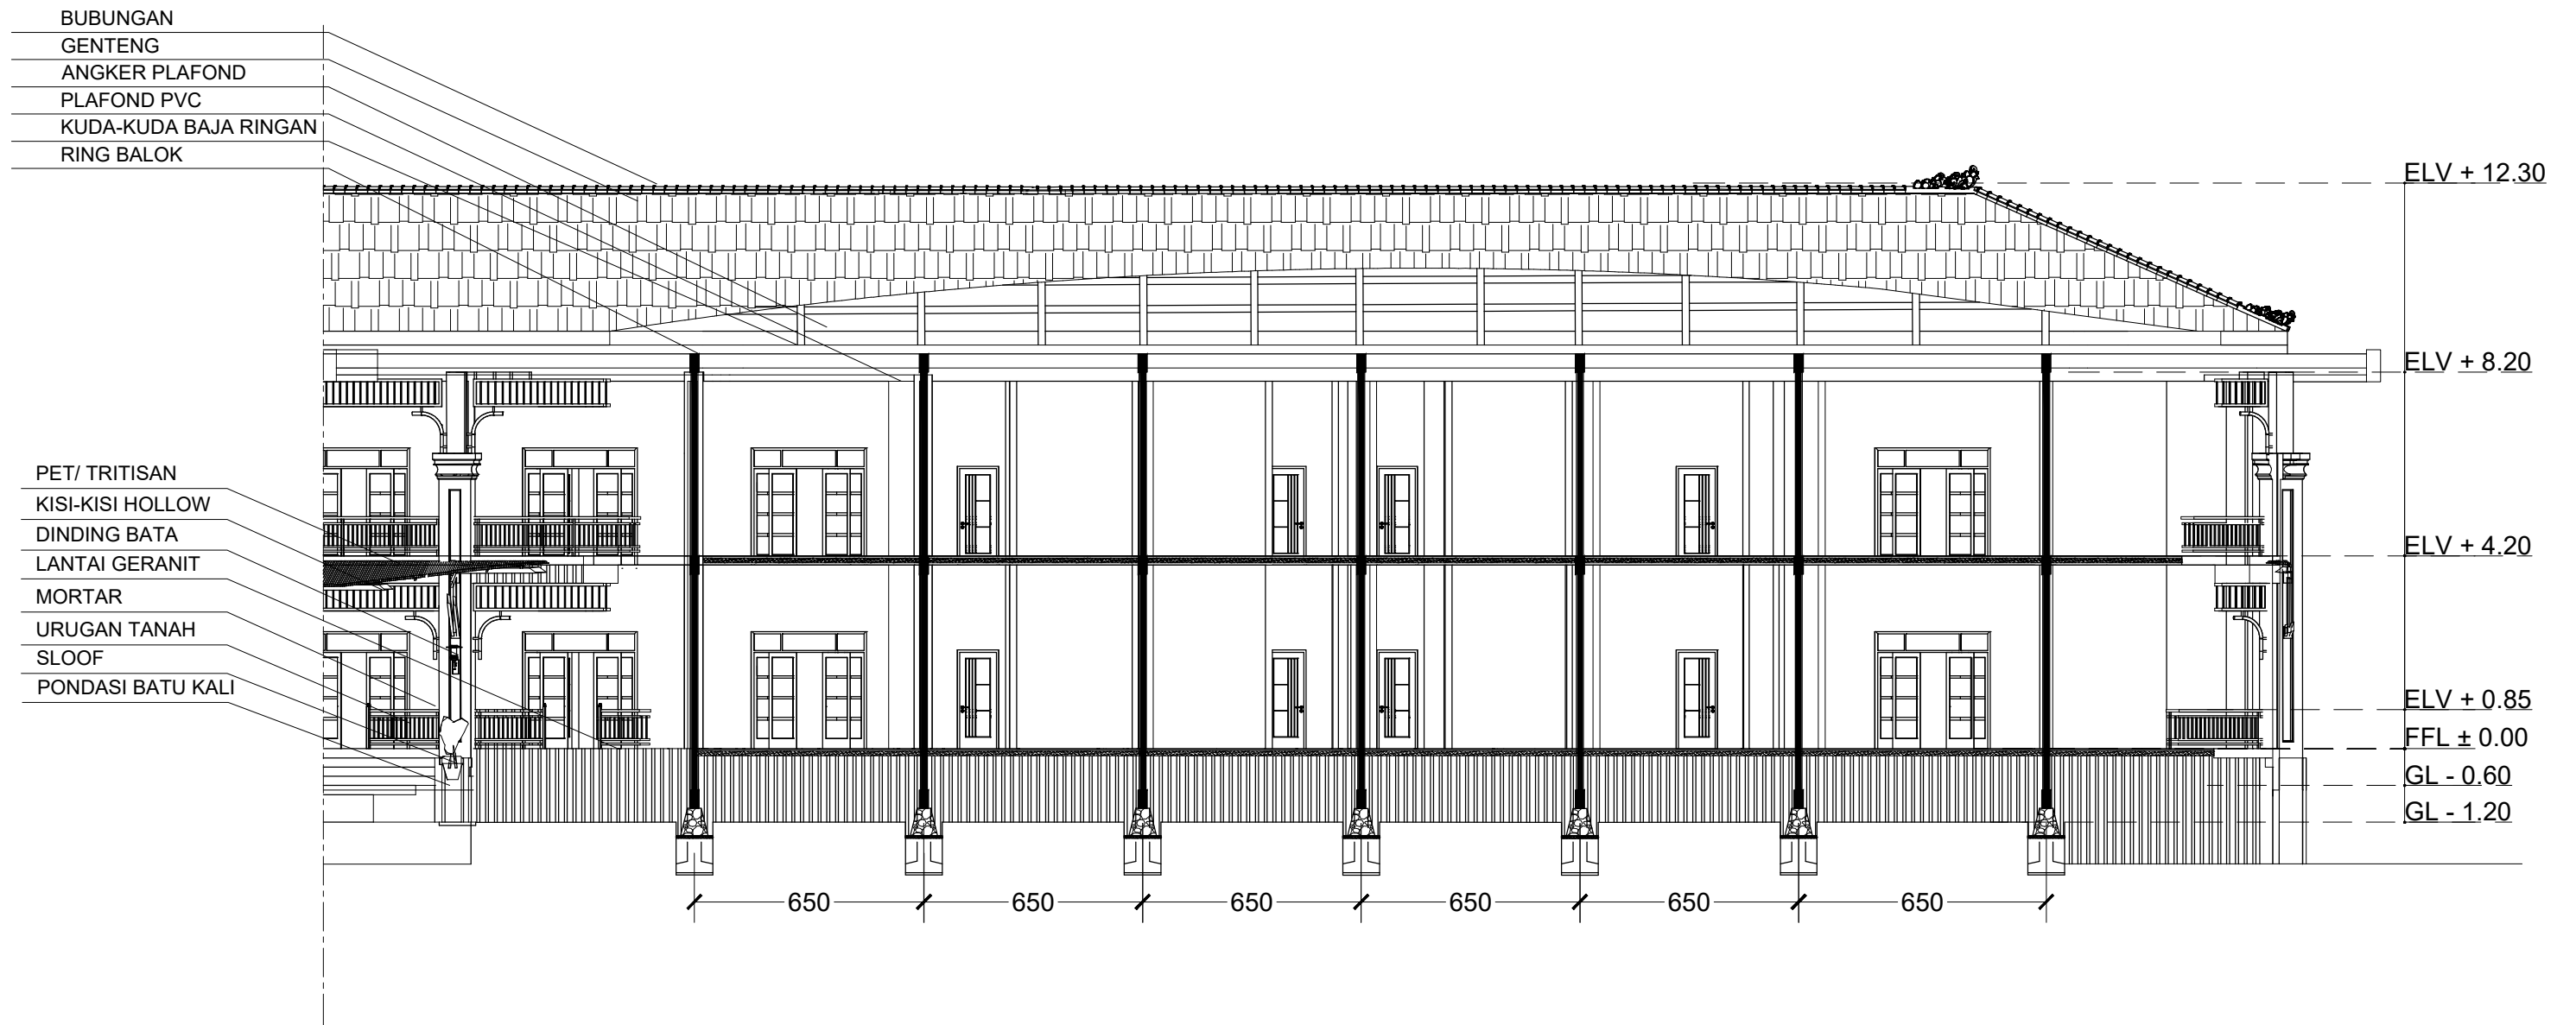

POTONGAN HOTEL B-B'
SKALA 1:100