



INSTITUT TEKNOLOGI SUMATERA
Jalan Terusan Ryacudu, Jatiagung, Kabupaten Lampung Selatan, Lampung
Telepon : (0721) 80301888 / Kode Pos 35365
Website : www.itera.ac.id, Email : pps@itera.ac.id

CATATAN

LEGENDA :
A = RETAIL BESAR
B = LOBBY
C = PLAYZONE
D = RETAIL KECIL
E = MUSHOLA UMUM
F = ATM
G = TANGGA
H = PANTRY
I = ME
J = AHU
K = RETAIL SEDANG
L = JANITOR
M = CLEANING SERVICE
N = LAKTASI
O = NURSEARY
P = TOILET PRIA
Q = TOILET WANITA
S = JANITOR
T = SHAFT PIPA
U = GUDANG STOK BARANG
V = POMPA AIR
W = FOOD COURT
X = PARKIR MOTOR
Y = LIFT PENGUNJUNG
Z = LIFT BARANG

REVISI

NO.	TANGGAL	KETERANGAN	TTD

MATA KULIAH

STUDIO TUGAS AKHIR

NAMA DOSEN

A DWI EVA LESTARI, S.T., M. SC.
Yurim Hatamaiya Setyorini, ST, MT.

NAMA

RAHMA SOPILAWATI
24117057



NAMA PROYEK

LIFESTYLE CENTER

NAMA GAMBAR

PIPA PEMBUANGAN AIR
WESTAFEL

SKALA	NO. GAMBAR	TANGGAL
1:400	16	25 MEI 2021

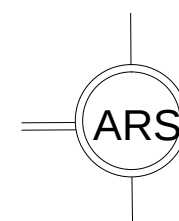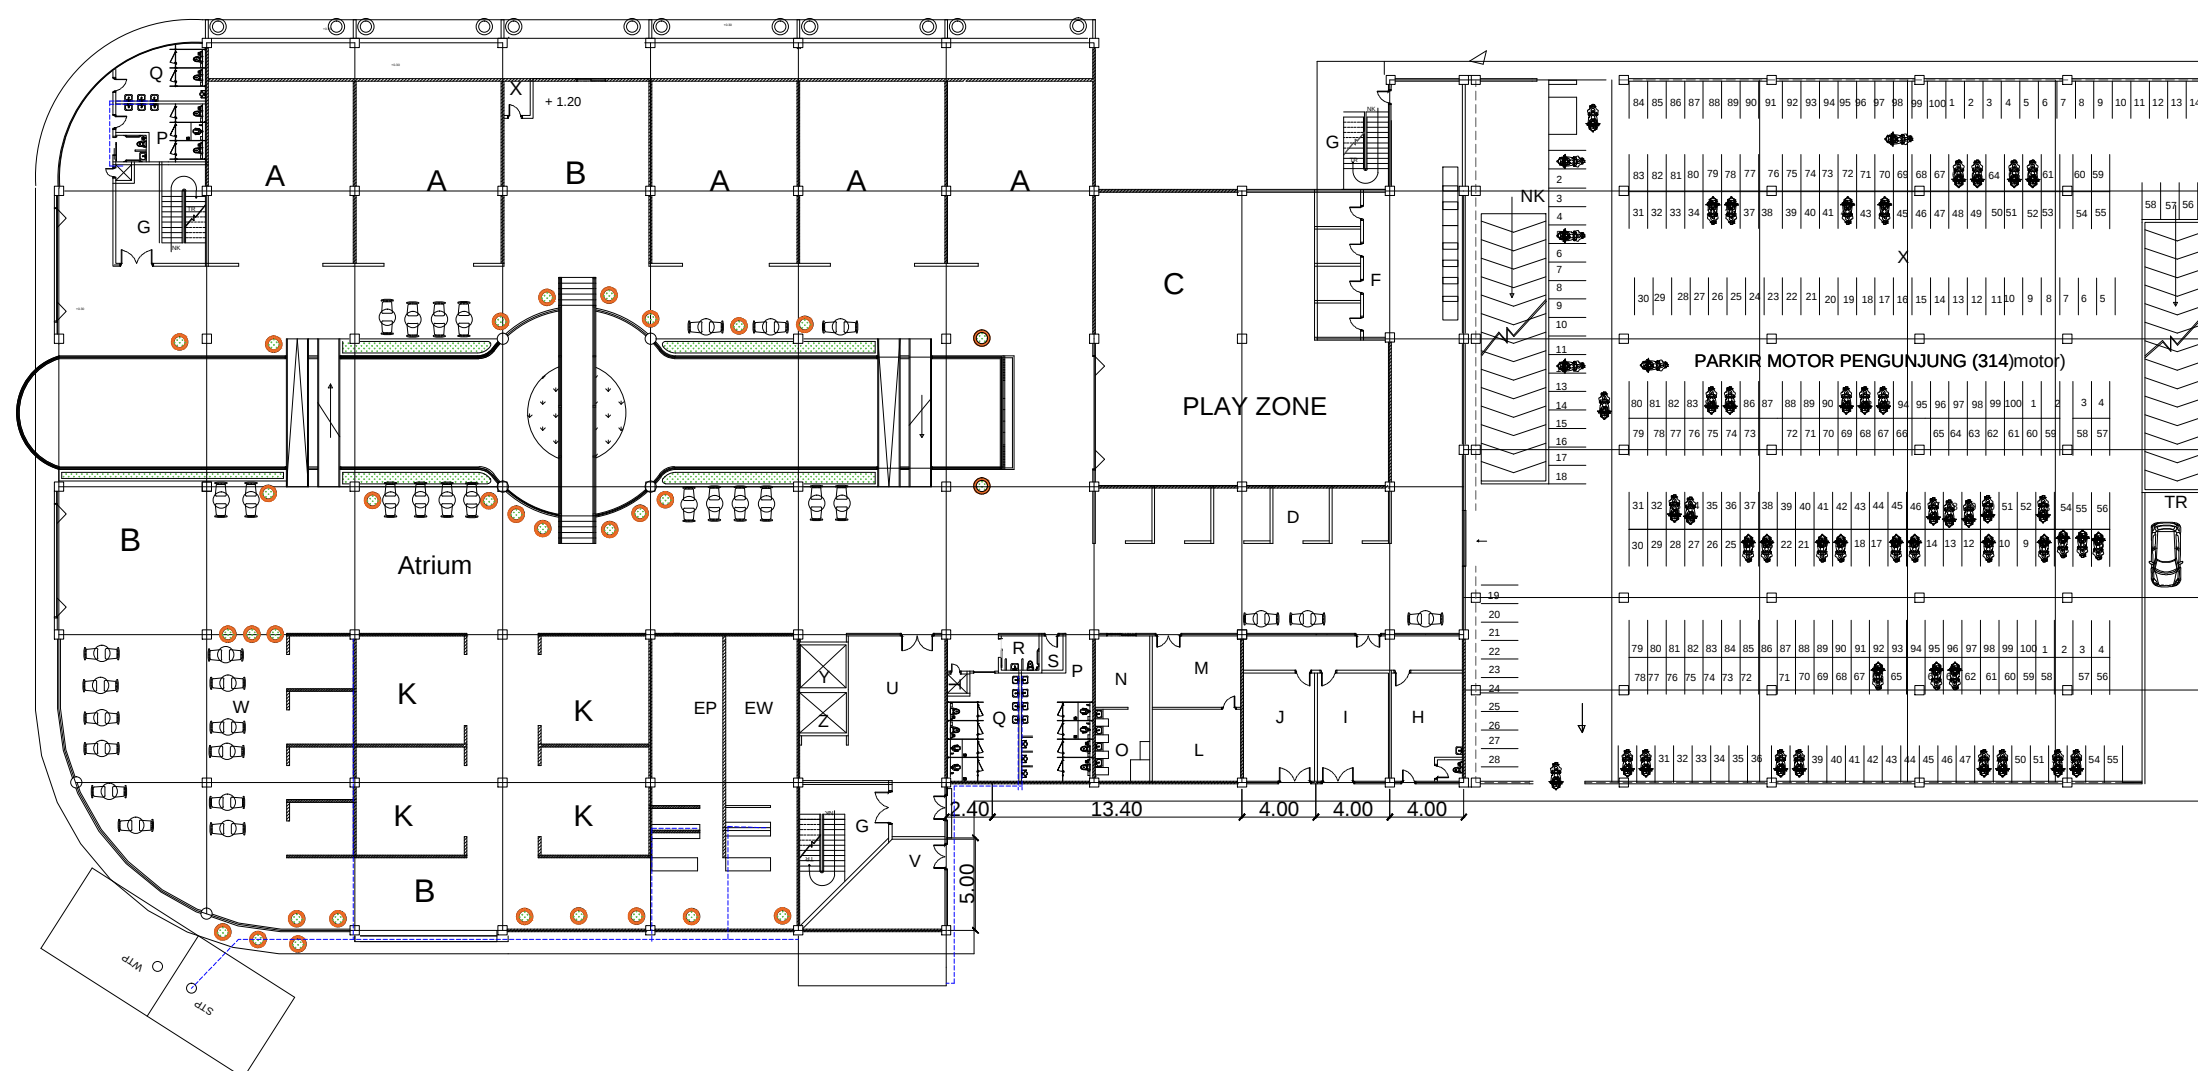

DENAH PIPA AIR WESTAFEL LANTAI 1

SKALA 1 : 400